





**KEY**

 PROPOSED NO WAITING AT ANY TIME

 EXISTING RESTRICTIONS TO REMAIN

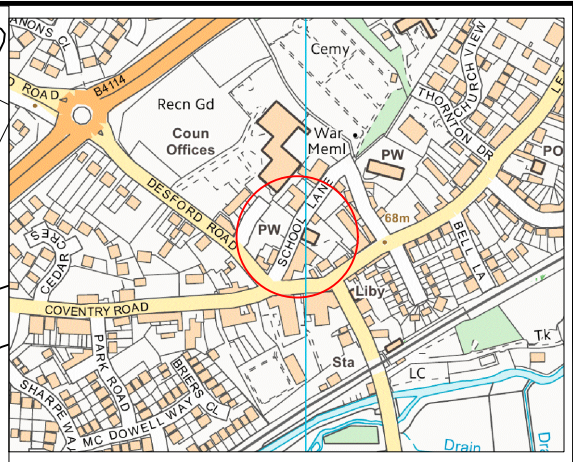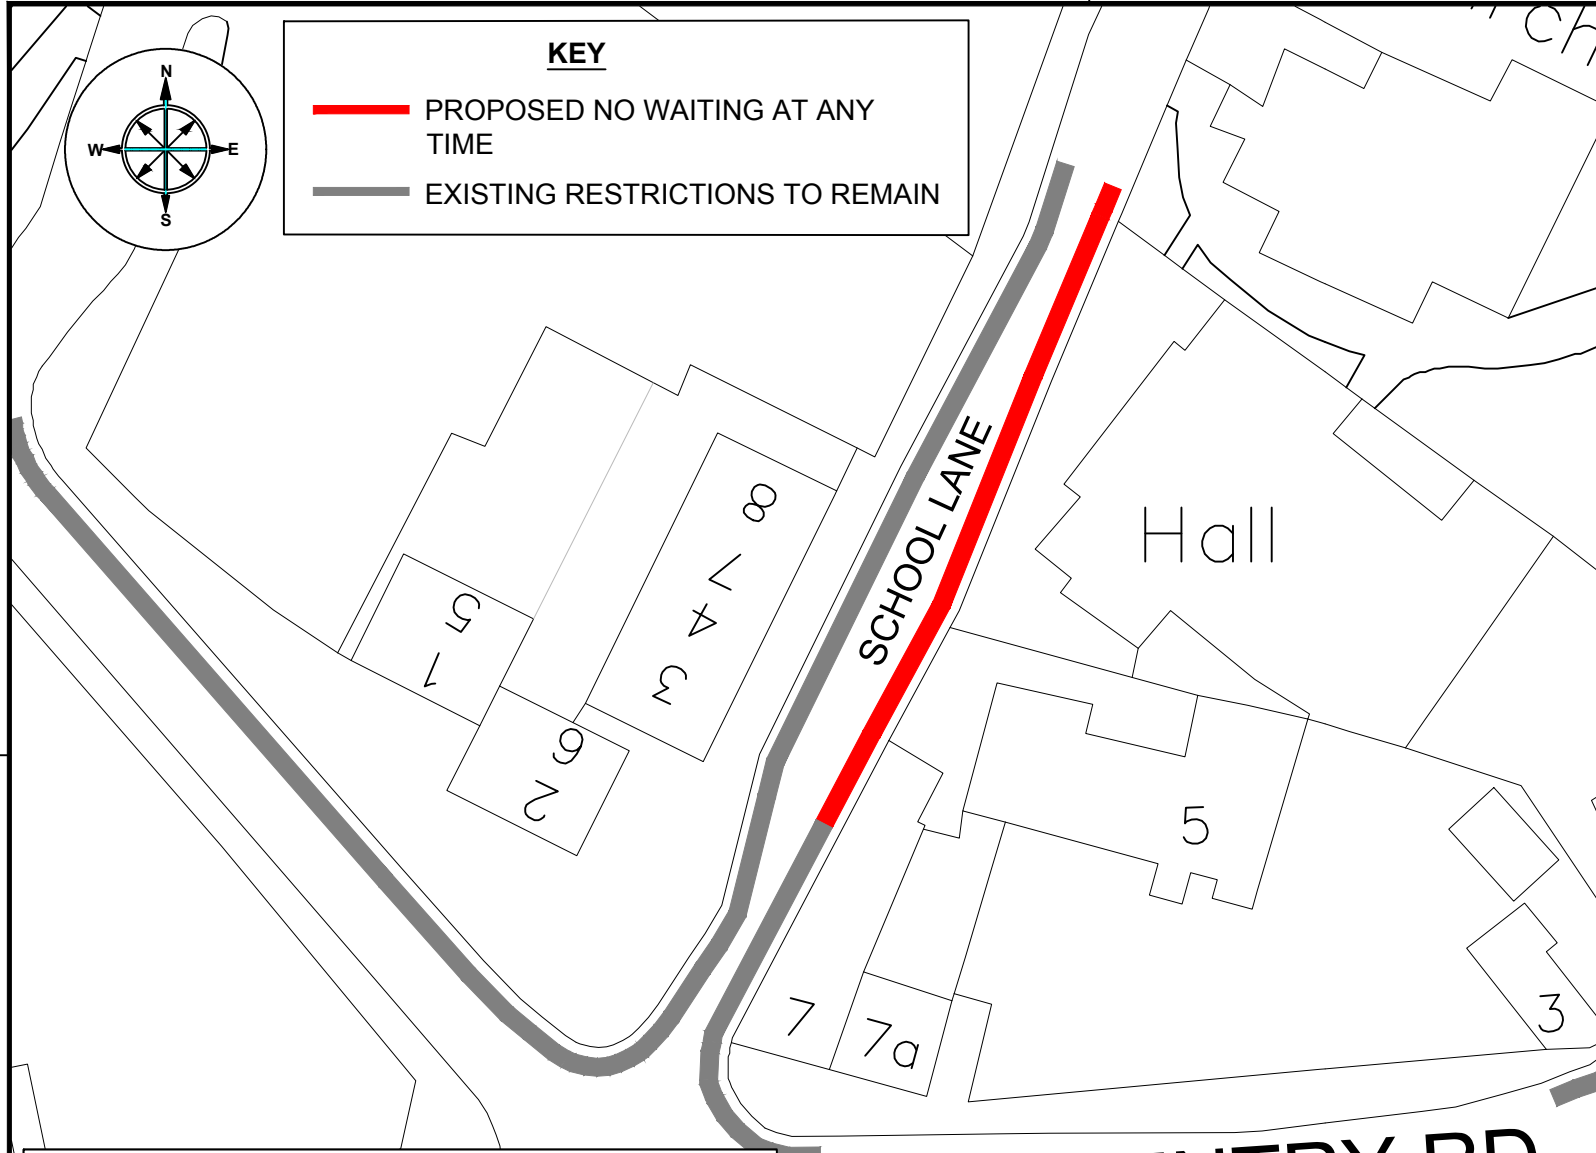

**ENVIRONMENT AND  
TRANSPORT DEPARTMENT**

**ANN CARRUTHERS  
DIRECTOR**

**HIGHWAYS & TRANSPORT  
COMMISSIONING SERVICE**

**SCHOOL LANE, NARBOROUGH**

TITLE:  
**SINGLE YELLOW LINE REVIEW**

DRAWING NUMBER		SCALE	
<b>TM4576/T1/1/9</b>		<b>NTS</b>	
PREPARED BY:	A SZPLIT	DATE:	MAY 2019
CHECKED BY:	S MERRIGAN	SIZE :	A4
APPROVED BY:	A HOPKINS		

COUNTY HALL \* GLENFIELD \* LEICESTER \* LE3 8ST  
Tel: 0116 3050001 \* Fax: 0116 3050006

E-Mail address: [customerservices@leics.gov.uk](mailto:customerservices@leics.gov.uk)  
Website: [www.leicestershire.gov.uk](http://www.leicestershire.gov.uk)

**DISCLAIMER:**  
RESTRICTIONS NOT SHOWN ON THIS PLAN WILL NOT CHANGE  
THIS PLAN IS FOR GRAPHICAL REPRESENTATION ONLY AND  
DOES NOT FORM PART OF THE FINAL LEGAL ORDER

MAPINFO (C) Leicestershire County Council  
© Crown copyright and Database Right 2019. Ordnance Survey 100019271.  
Published 2019.

**COVENTRY RD**

