
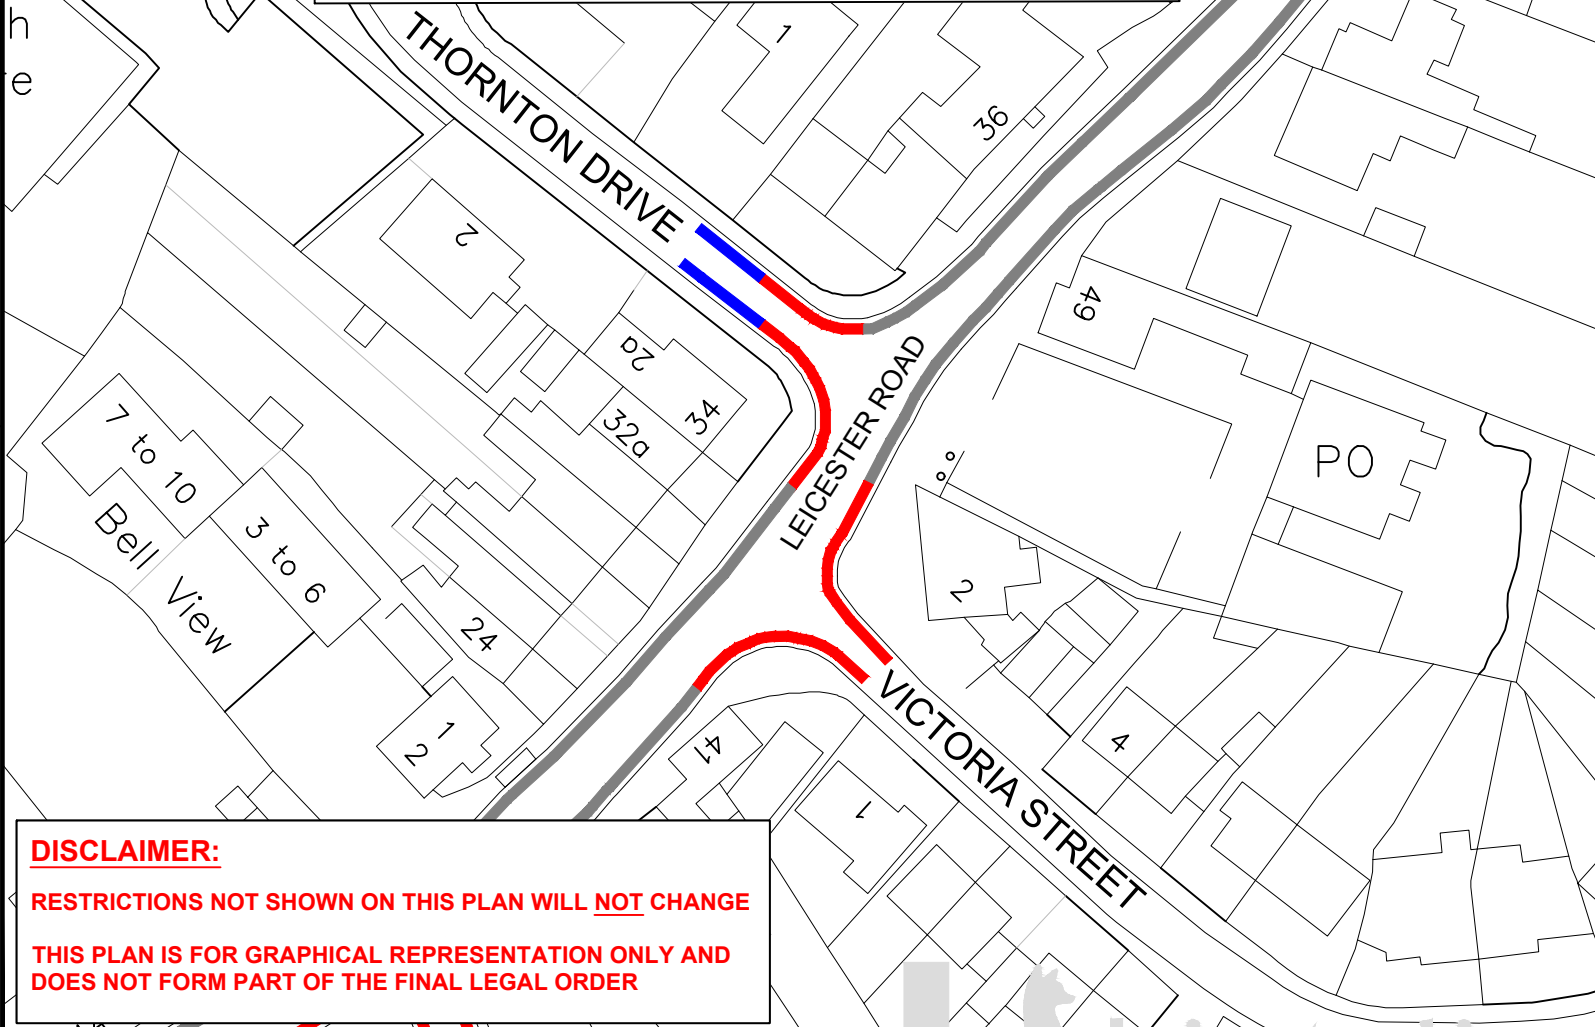


KEY

- PROPOSED NO WAITING AT ANY TIME
- EXISTING RESTRICTIONS TO REMAIN
- PROPOSED REMOVAL OF RESTRICTED WAITING MON - SAT 8AM - 6PM

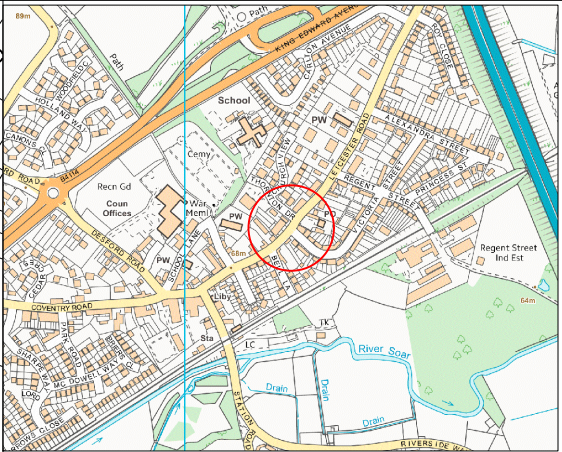

DISCLAIMER:
 RESTRICTIONS NOT SHOWN ON THIS PLAN WILL NOT CHANGE
 THIS PLAN IS FOR GRAPHICAL REPRESENTATION ONLY AND DOES NOT FORM PART OF THE FINAL LEGAL ORDER

MAPINFO (C) Leicestershire County Council
 © Crown copyright and Database Right 2019. Ordnance Survey 100019271.
 Published 2019.



**ENVIRONMENT AND
 TRANSPORT DEPARTMENT**

**ANN CARRUTHERS
 DIRECTOR**

**HIGHWAYS & TRANSPORT
 COMMISSIONING SERVICE**

THORNTON DRIVE, NARBOROUGH

**TITLE:
 SINGLE YELLOW LINE REVIEW**

DRAWING NUMBER		SCALE	
TM4576/T1/1/12		NTS	
PREPARED BY:	A SZPLIT	DATE:	MAY 2019
CHECKED BY:	S MERRIGAN	SIZE :	A4
APPROVED BY:	G NEAT		

COUNTY HALL * GLENFIELD * LEICESTER * LE3 8ST
 Tel:0116 3050001 * Fax: 0116 3050006

E.Mail address: customerservices@leics.gov.uk
Website: www.leicestershire.gov.uk

