


QTY: 2	REF: 7010-1	ROAD AHEAD CLOSED
Nature of temporary hazard ahead - Road Ahead Closed		
QTY: 1	REF: 7010-1	ROAD CLOSED
Nature of temporary hazard ahead - Road Closed		

Offices

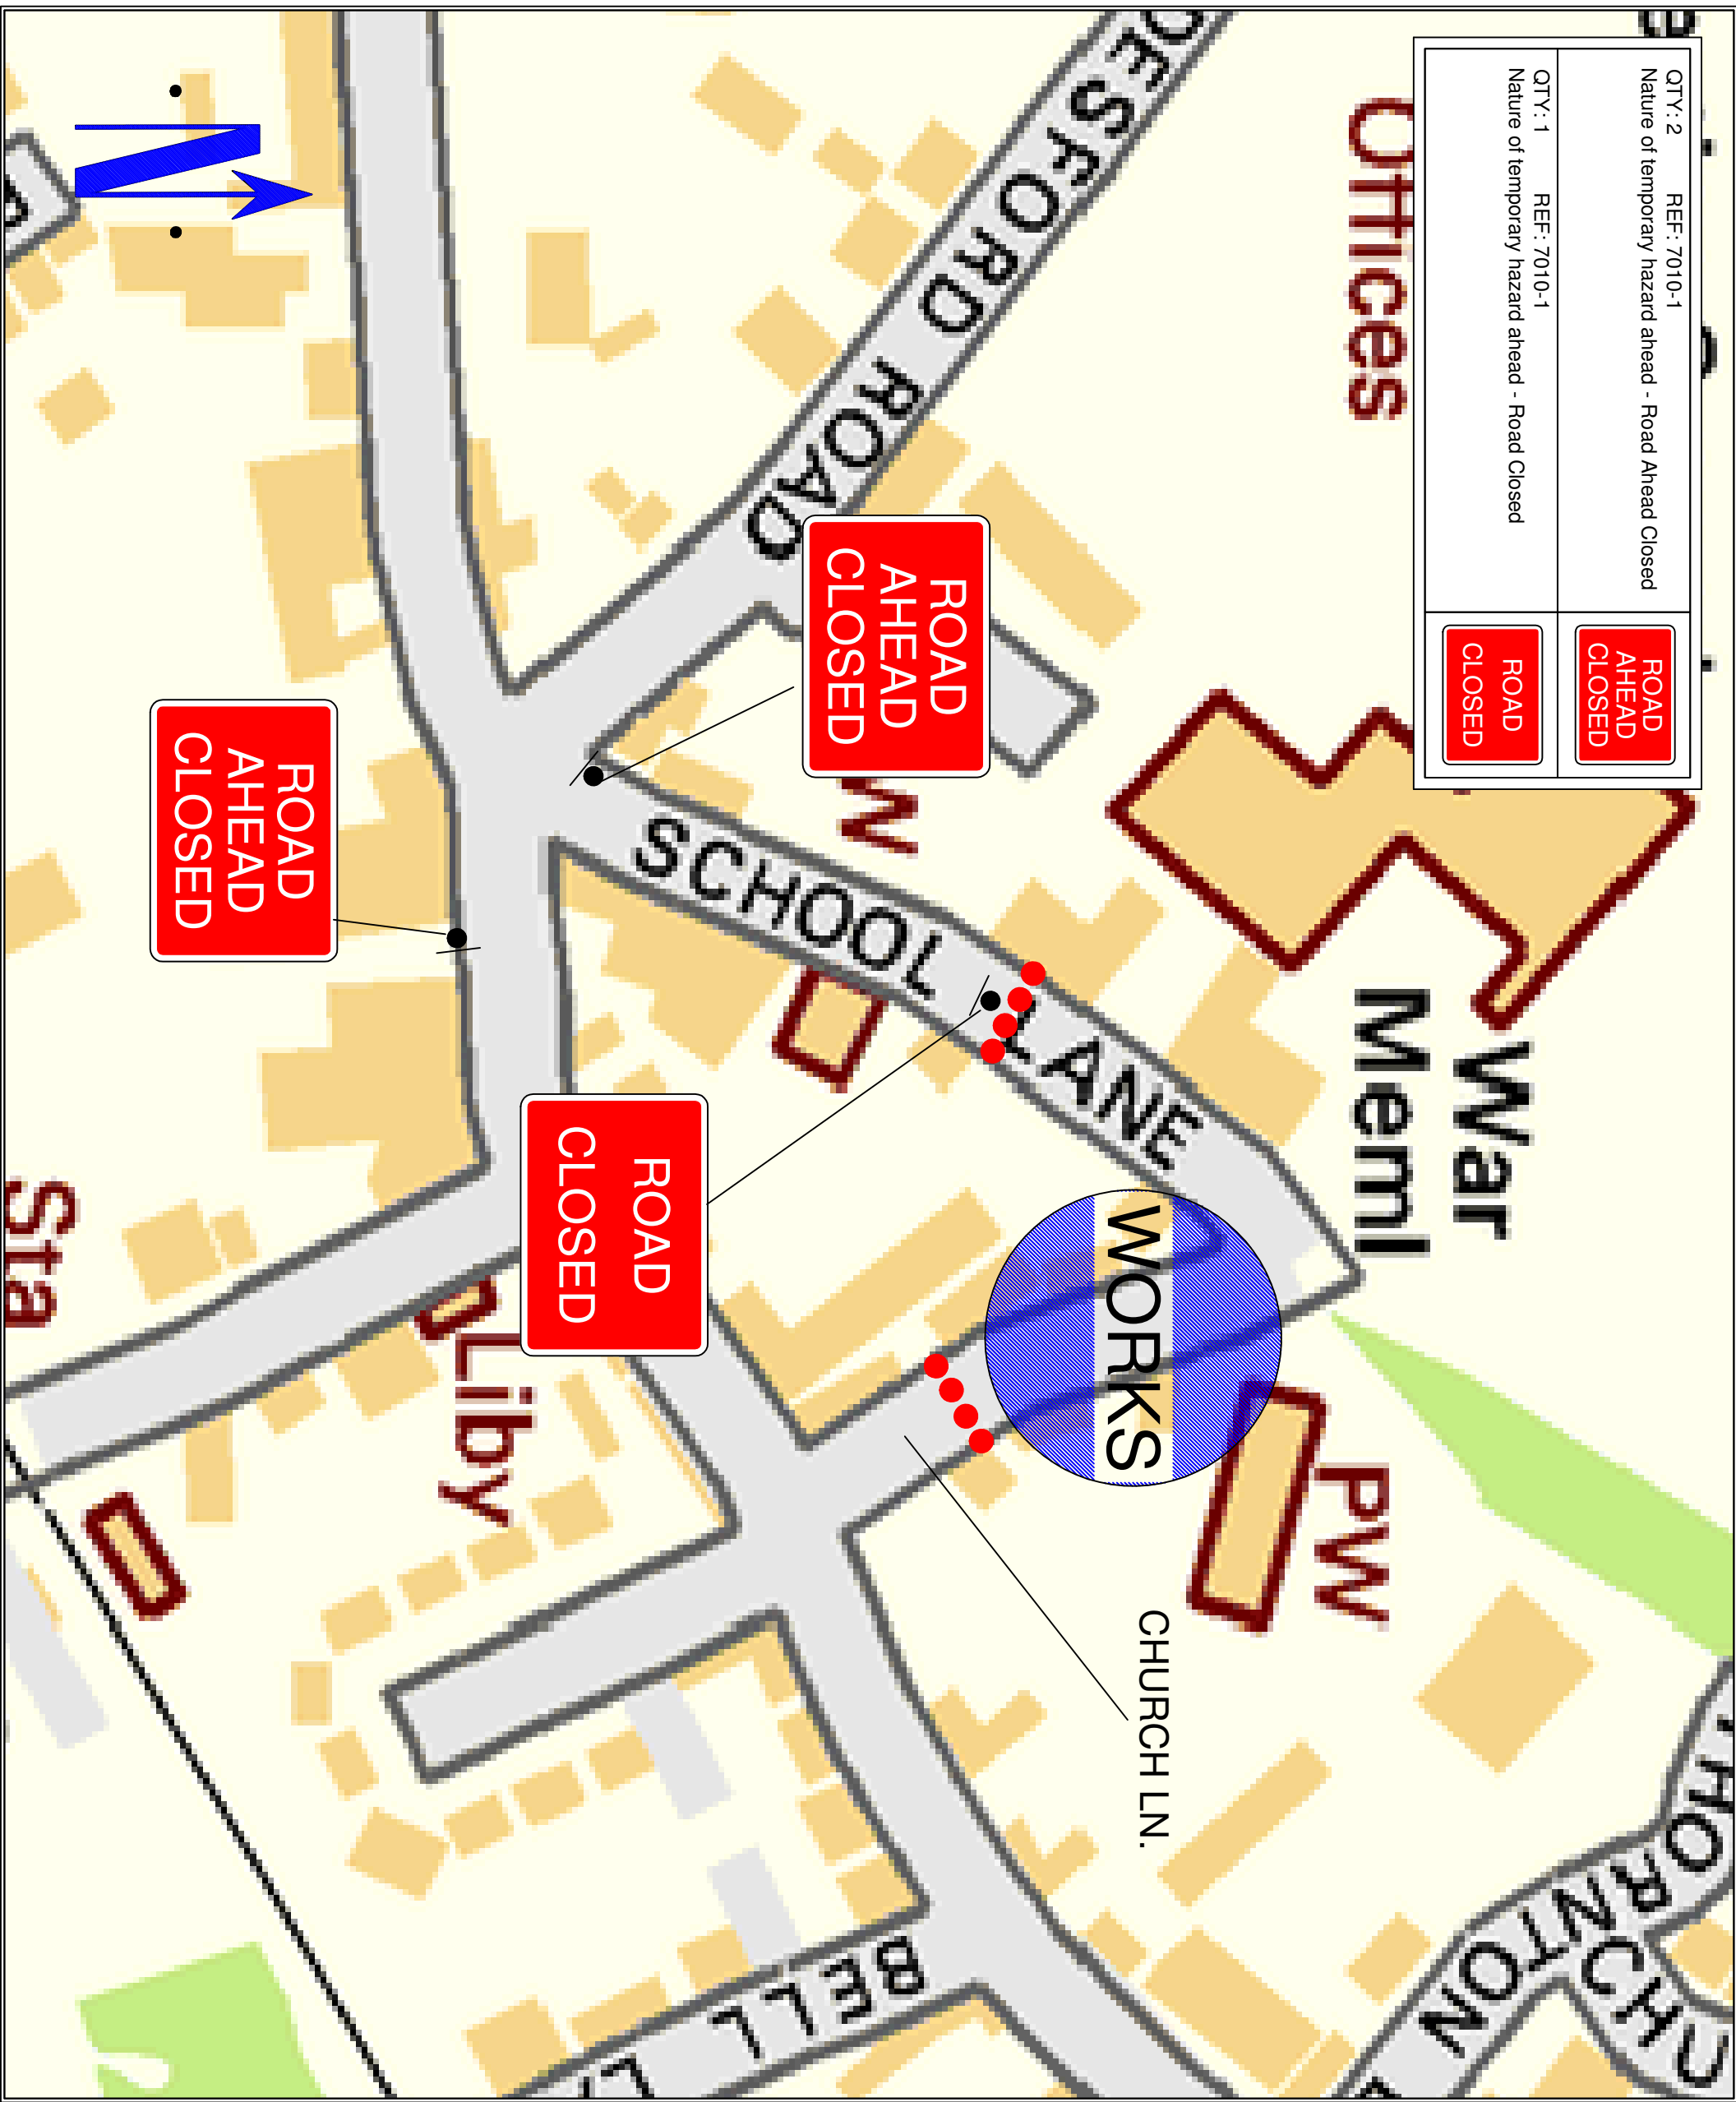

SAFETY ZONE DIMENSIONS
 Permanent speed limit 40mph
 Sideways safety zone 0.5
 Longways safety zone 15m
 Warning lights must be used
 (Dimensions are minima) **(S)**

SAFETY ZONE DIMENSIONS (S)
 Permanent speed limit 30mph or less
 Sideways safety zone 0.5m
 Longways safety zone 0.5m
 Warning lights may be used
 (Dimensions are minima)

DISTANCE FROM FIRST SIGN TO START OF LEAD IN TAPER:
 30 MPH: 20-45 METRES
 40 MPH: 45-110 METRES

DETAIL B (B)
 Notes:
 1) 45' spacing, no relaxations.

DETAIL C1 (C1)
 Single Dual carriageway 40mph or less - 450mm traffic cones.
 Single Dual carriageway 50mph or more - 750mm traffic cones.

- KEY**
- No Parking Cone
 - Traffic sign
 - Traffic cone
 - Traffic signals to Diagram 3000.1
 - Working Space
 - Pedestrian Barrier

CUSTOMER:	AFL GLOBAL
JOB NUMBER:	
CAD FILE:	2016-MM11b
ROAD NAME:	CHURCH LN.
CITY/TOWN:	NARBOROUGH
POSTCODE:	LE19 2EL
TYPE OF TTM:	CLOSURE
SCALE:	NTS:SCHEMATIC
DATE DRAWN:	08/03/2016
AUTHOR:	A.HAJJAR
CHECKED BY:	A.BOWNESS
INITIAL:	



UNIT 7
 FAIRWAYS IND. ESTATE
 BIRSTALL,
 WF17 9QA
 TEL: 01924444824
 FAX: 01924443214
 EMAIL: info@streetwise-uk.net